

MUNICIPAL SOLID WASTE PERMIT MAJOR AMENDMENT

PART III-ATTACHMENT D2 CROSS SECTIONS



NAME OF PROJECT: Beck Landfill
MSW PERMIT APPLICATION NO.: 1848A
OWNER: Nido, LTD (CN603075011)
OPERATOR: Beck Landfill (RN102310968)
CITY, COUNTY: Schertz, Guadalupe County
Major Amendment: Revised April 2023


Prepared by:




Civil & Environmental Consultants, Inc.

Texas Registration Number F-38
3711 S MoPac Expressway
Building 1 Suite 550,
Austin, Texas 78746
(512) 329-0006



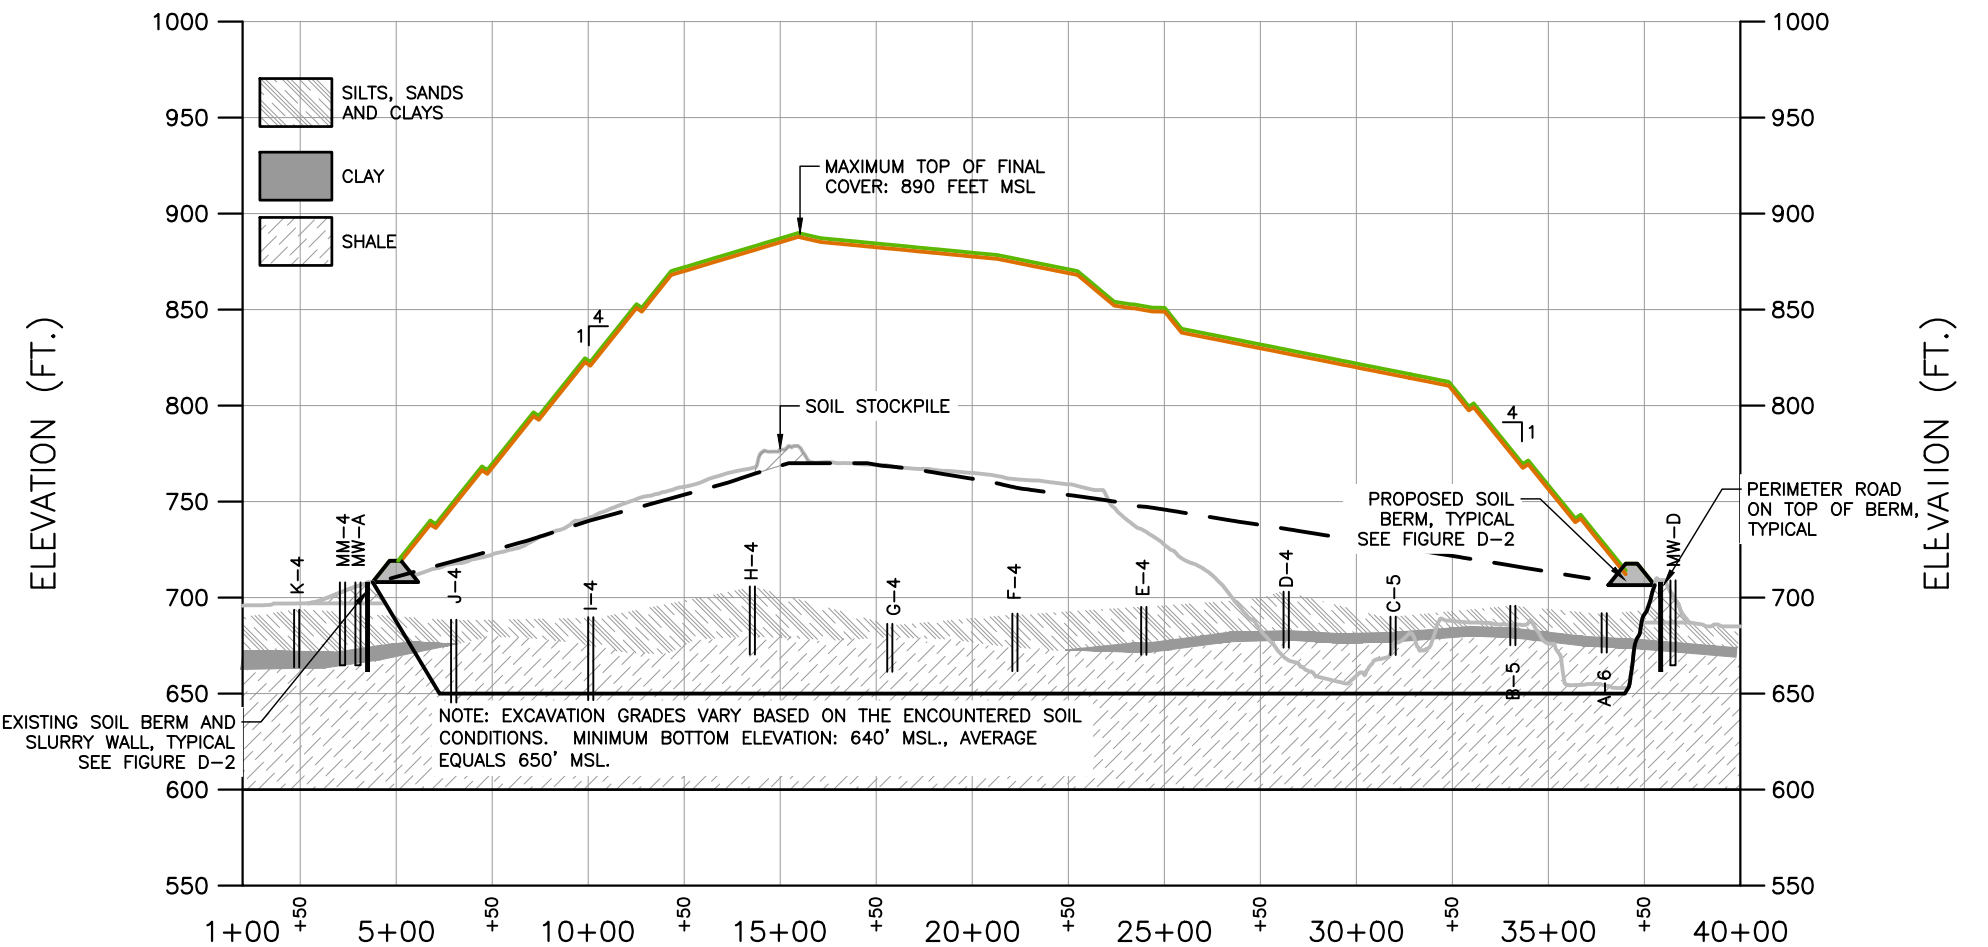

ALIGNMENT A SECTION
SCALE H:1"=500'; V:1"=100'

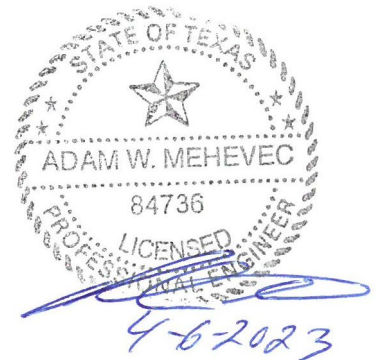

- LEGEND**
- EXISTING MONITOR WELL
 - EXISTING GAS PROPE
 - PROPOSED SOIL BERM
 - EXISTING PERMITTED FINAL COVER
 - EXISTING GRADE
 - WASTE GRADE
 - FINAL COVER GRADE

REFERENCE
TOPOGRAPHIC INFORMATION FROM AERIAL SURVEY BY FIRMATEK: (SEPTEMBER 15, 2021) AUGMENTED WITH A PORTION OF THE EXISTING GROUND SURFACE PREPARED BY CEC.

REVISION RECORD	
NO	DESCRIPTION
1	TECHNICAL NOD 1
2	TECHNICAL NOD 2


 Civil & Environmental Consultants, Inc. 3711 South MoPac Expressway · Building 1, Suite 550 · Austin, TX 78746 Ph: 512.439.0400 · Fax: 512.329.0096 www.cecinc.com		 NIDO, LTD BECK LANDFILL BEXAR COUNTY, TEXAS	
DRAWN BY: MFV DATE: 08/2022		APPROVED BY: AWM PROJECT NO: 311-653	
CHECKED BY: AWM DWG SCALE: 1" = 500'		FIGURE NO.: D2-1	

P:\310-000\311-653\CADD\DWG\SW01\311653-BECK LANDFILL Final Cover Sections.dwg[D2-1] LS:(4/6/2023 - amehevec) - LP: 4/6/2023 6:00 PM



NORTH

SCALE IN FEET

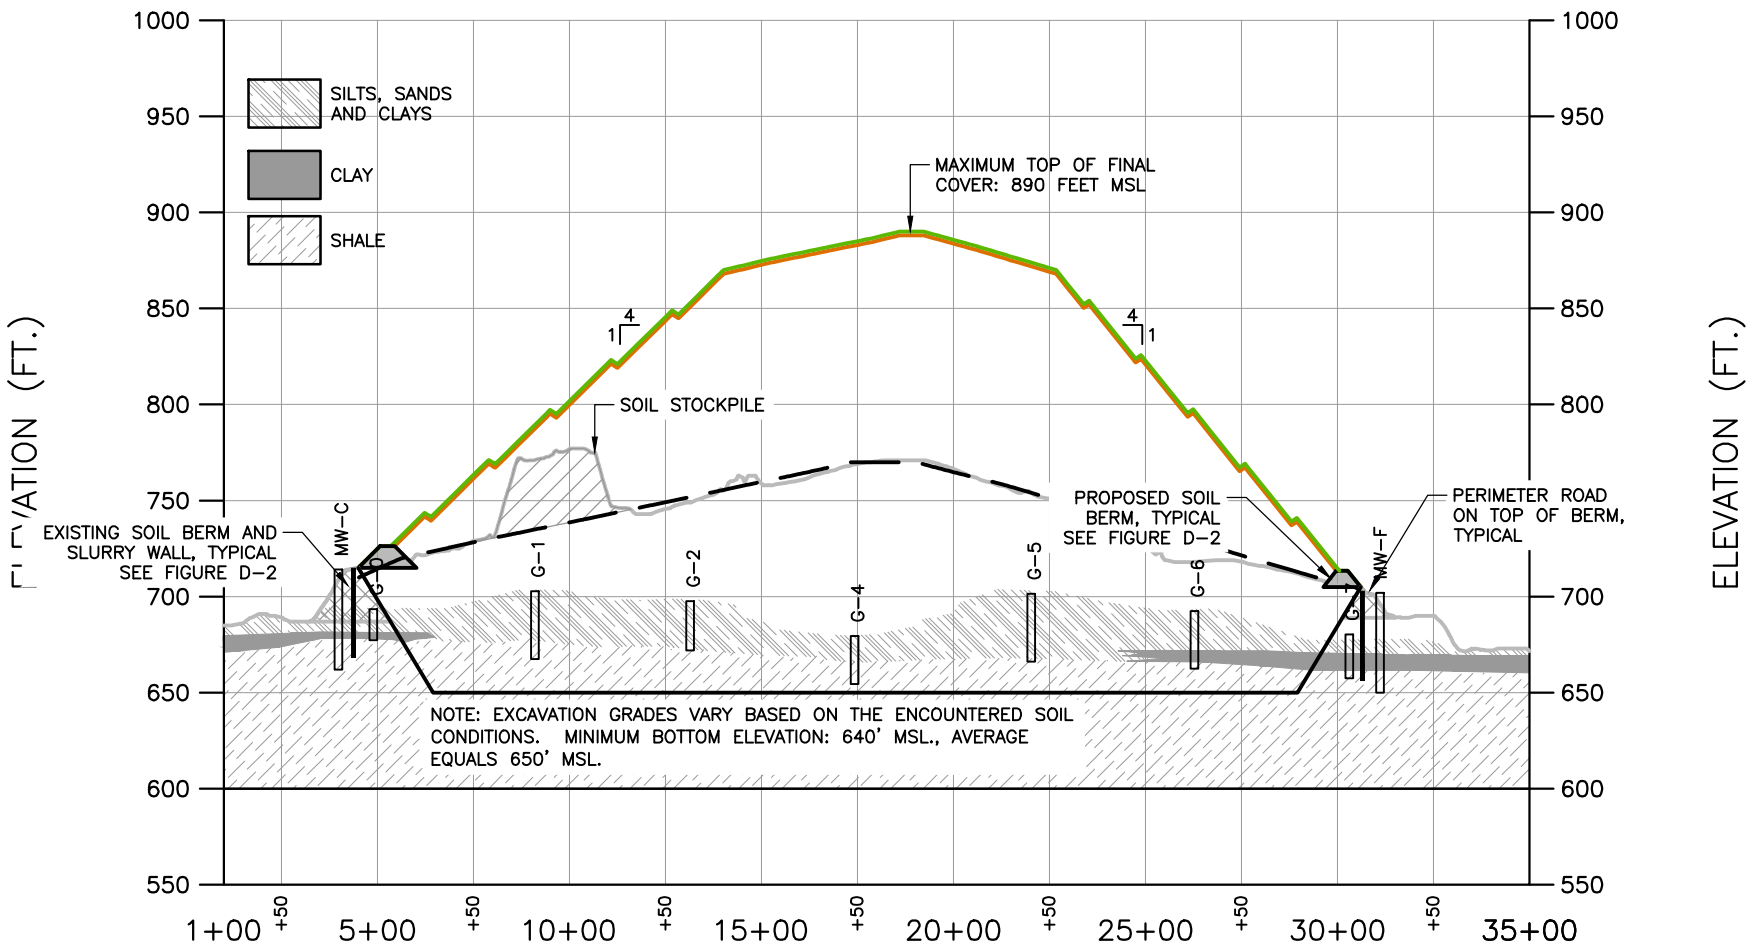

ALIGNMENT B SECTION


SCALE H:1"=500'; V:1"=100'

LEGEND

- EXISTING MONITOR WELL
- EXISTING GAS PROPE
- PROPOSED SOIL BERM
- EXISTING PERMITTED FINAL COVER
- EXISTING GRADE
- WASTE GRADE
- FINAL COVER GRADE

REFERENCE

TOPOGRAPHIC INFORMATION FROM AERIAL SURVEY BY FIRMATEK: (SEPTEMBER 15, 2021) AUGMENTED WITH A PORTION OF THE EXISTING GROUND SURFACE PREPARED BY CEC.

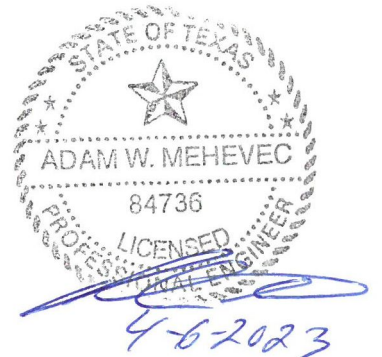

REVISION RECORD		
NO	DATE	DESCRIPTION
1	1/2/2023	TECHNICAL NO. 1
2	4/6/2023	TECHNICAL NO. 2

CEC
Civil & Environmental Consultants, Inc.
 3711 South MoPac Expressway · Building 1, Suite 550 · Austin, TX 78746
 Ph: 512.439.0400 · Fax: 512.329.0096
 www.cecinc.com Texas Registered Engineering Firm F-38

BECK COMPANIES
 NIDO, LTD
 BECK LANDFILL
 BEXAR COUNTY, TEXAS
 LANDFILL - SECTION B

DRAWN BY: MFV	CHECKED BY: AWM	APPROVED BY: AWM	FIGURE NO.:
DATE: 02/2022	DWG SCALE: 1" = 500'	PROJECT NO: 311-653	D2-2

P:\1310-0001\1311-0001-CAUD\DWG\13110003-BECK LANDFILL Final Cover Sections.dwg(13110003 - amehavec) - LF: 4/6/2023 6:03 PM